


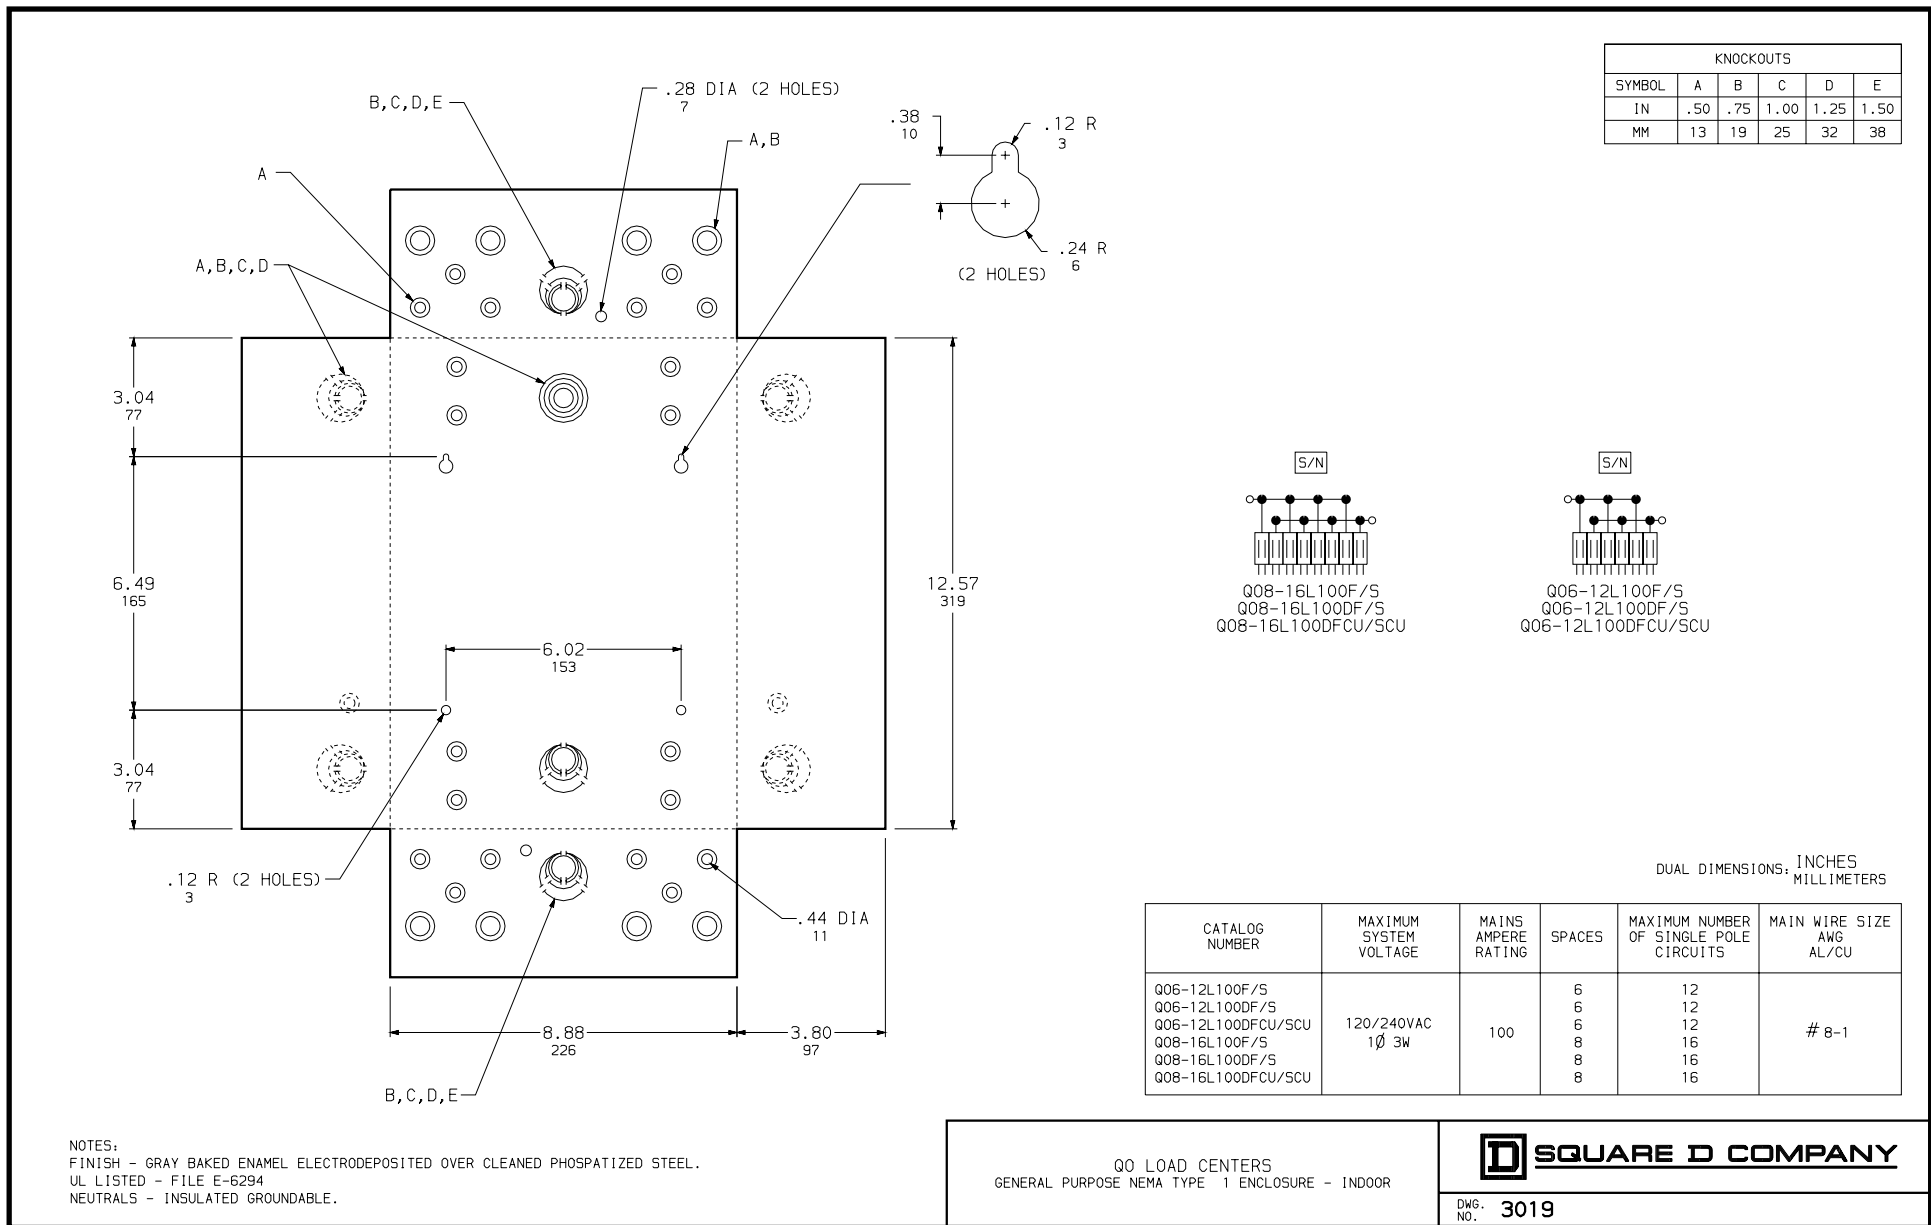

NOTES:
 FINISH - GRAY BAKED ENAMEL ELECTRODEPOSITED OVER CLEANED PHOSPHATIZED STEEL.
 UL LISTED - FILE E-6294
 NEUTRALS - INSULATED GROUNDABLE.

QO LOAD CENTERS
 GENERAL PURPOSE NEMA TYPE 1 ENCLOSURE - INDOOR

SQUARE D COMPANY

DWG. NO. **3019**