


		100 HP 04 Poles 60 Hz										A													
														1:9											
												HYBRISUSER						00							
		ECM		LOC		SUMMARY OF MODIFICATIONS								EXECUTED		CHECKED		RELEASED		DATE		VER			
EXECUTED				HYBRISUSER				THREE PH. MOTOR W40 NEMA PREM. EFF.								PREVIEW									
CHECKED								FRAME 404/5TS IP23 ODP								WDD						00			
RELEASED																									
REL. DATE						WMO		Jaragua do Sul								Product Engineering				SHEET		1 / 1			

--	--	

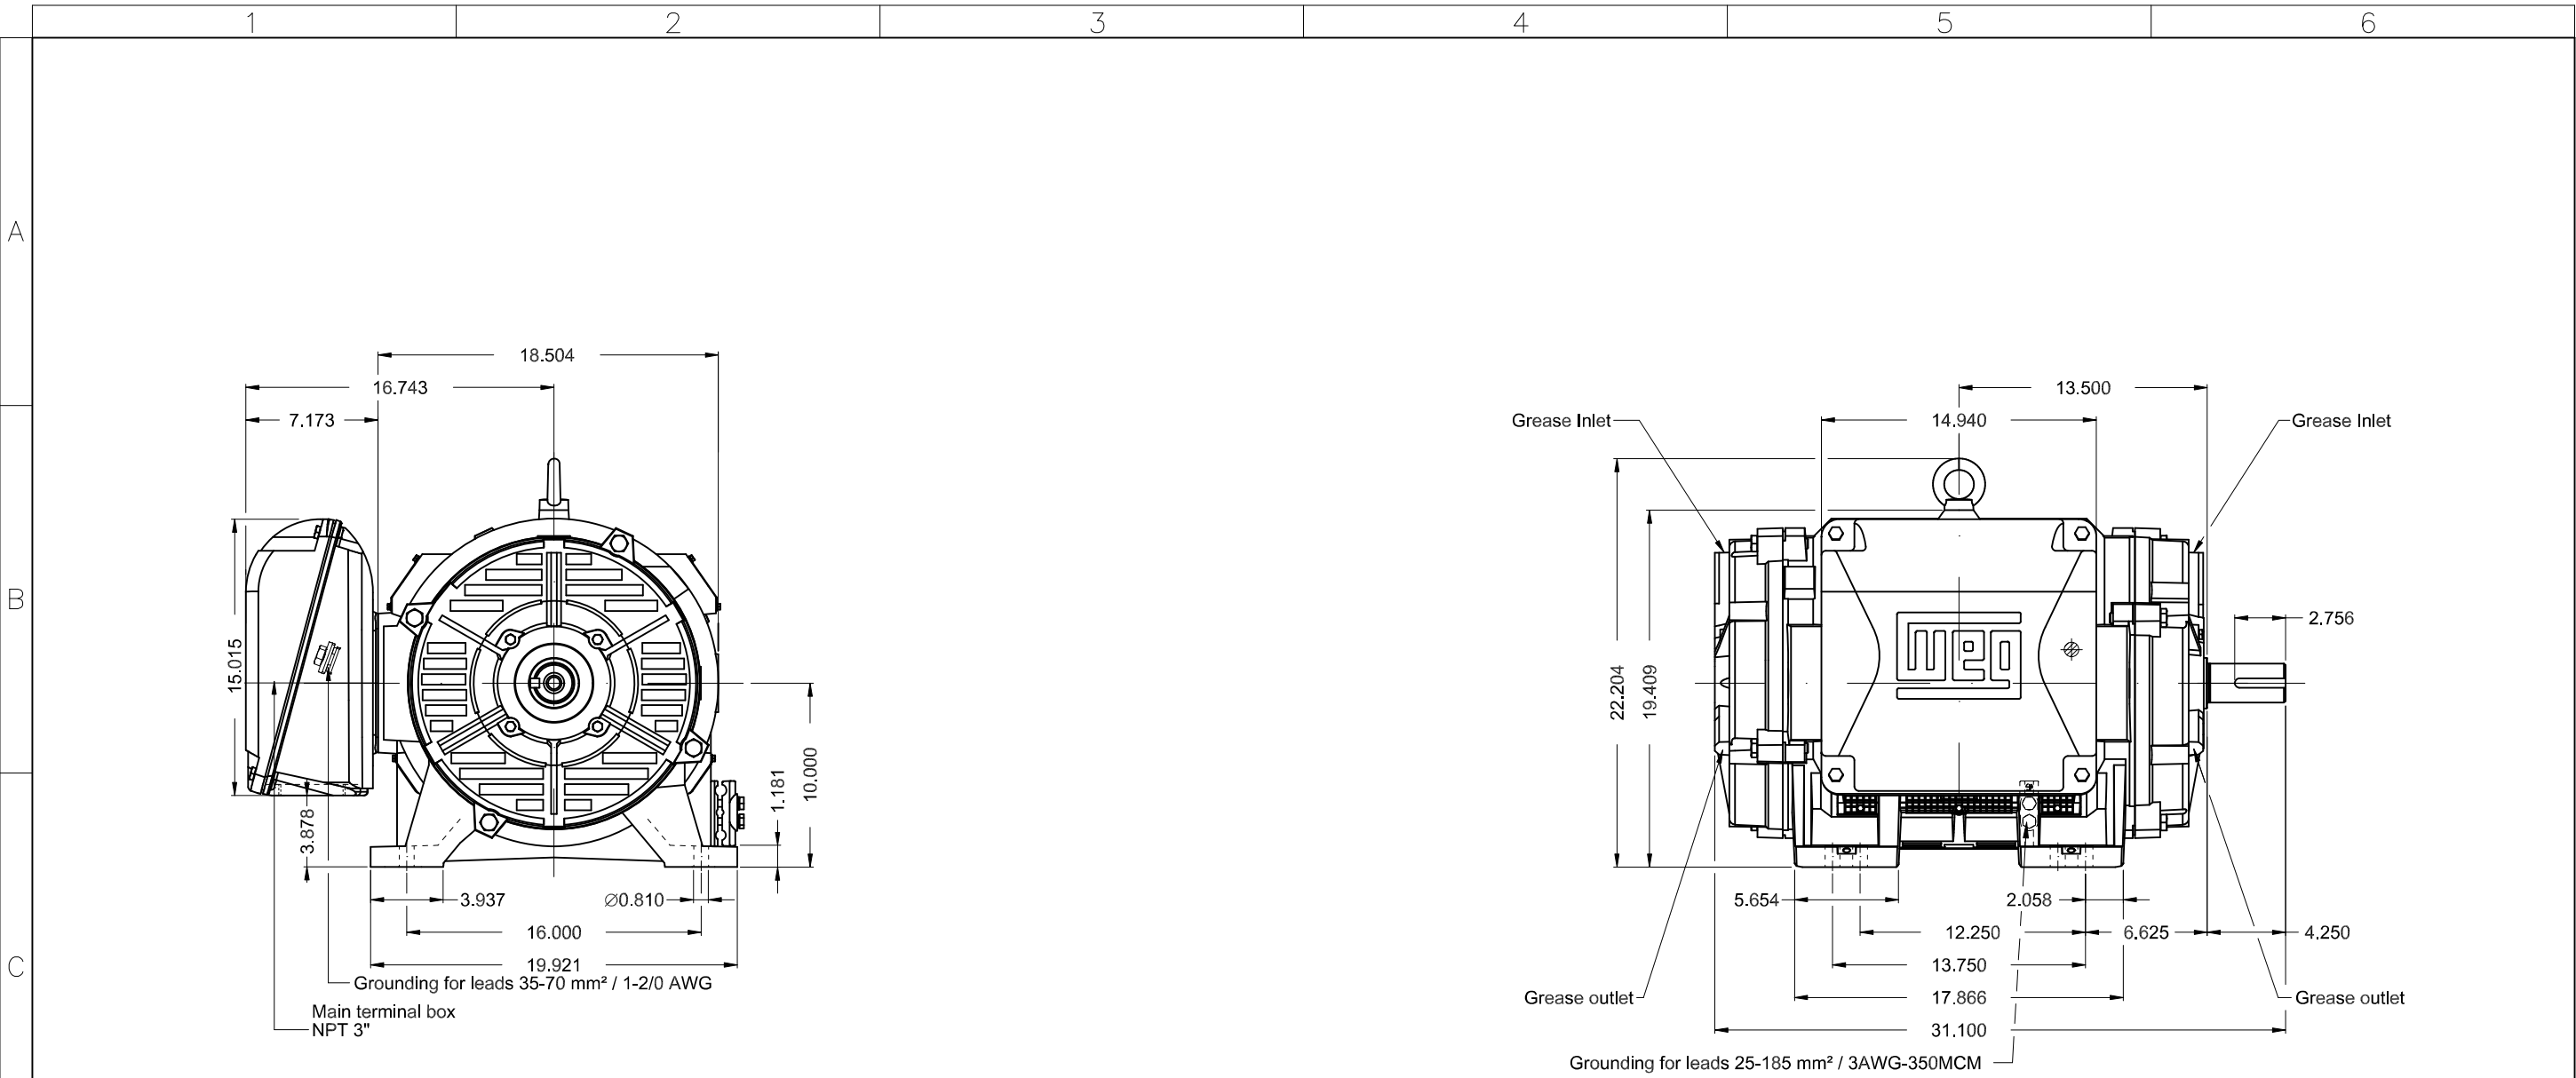