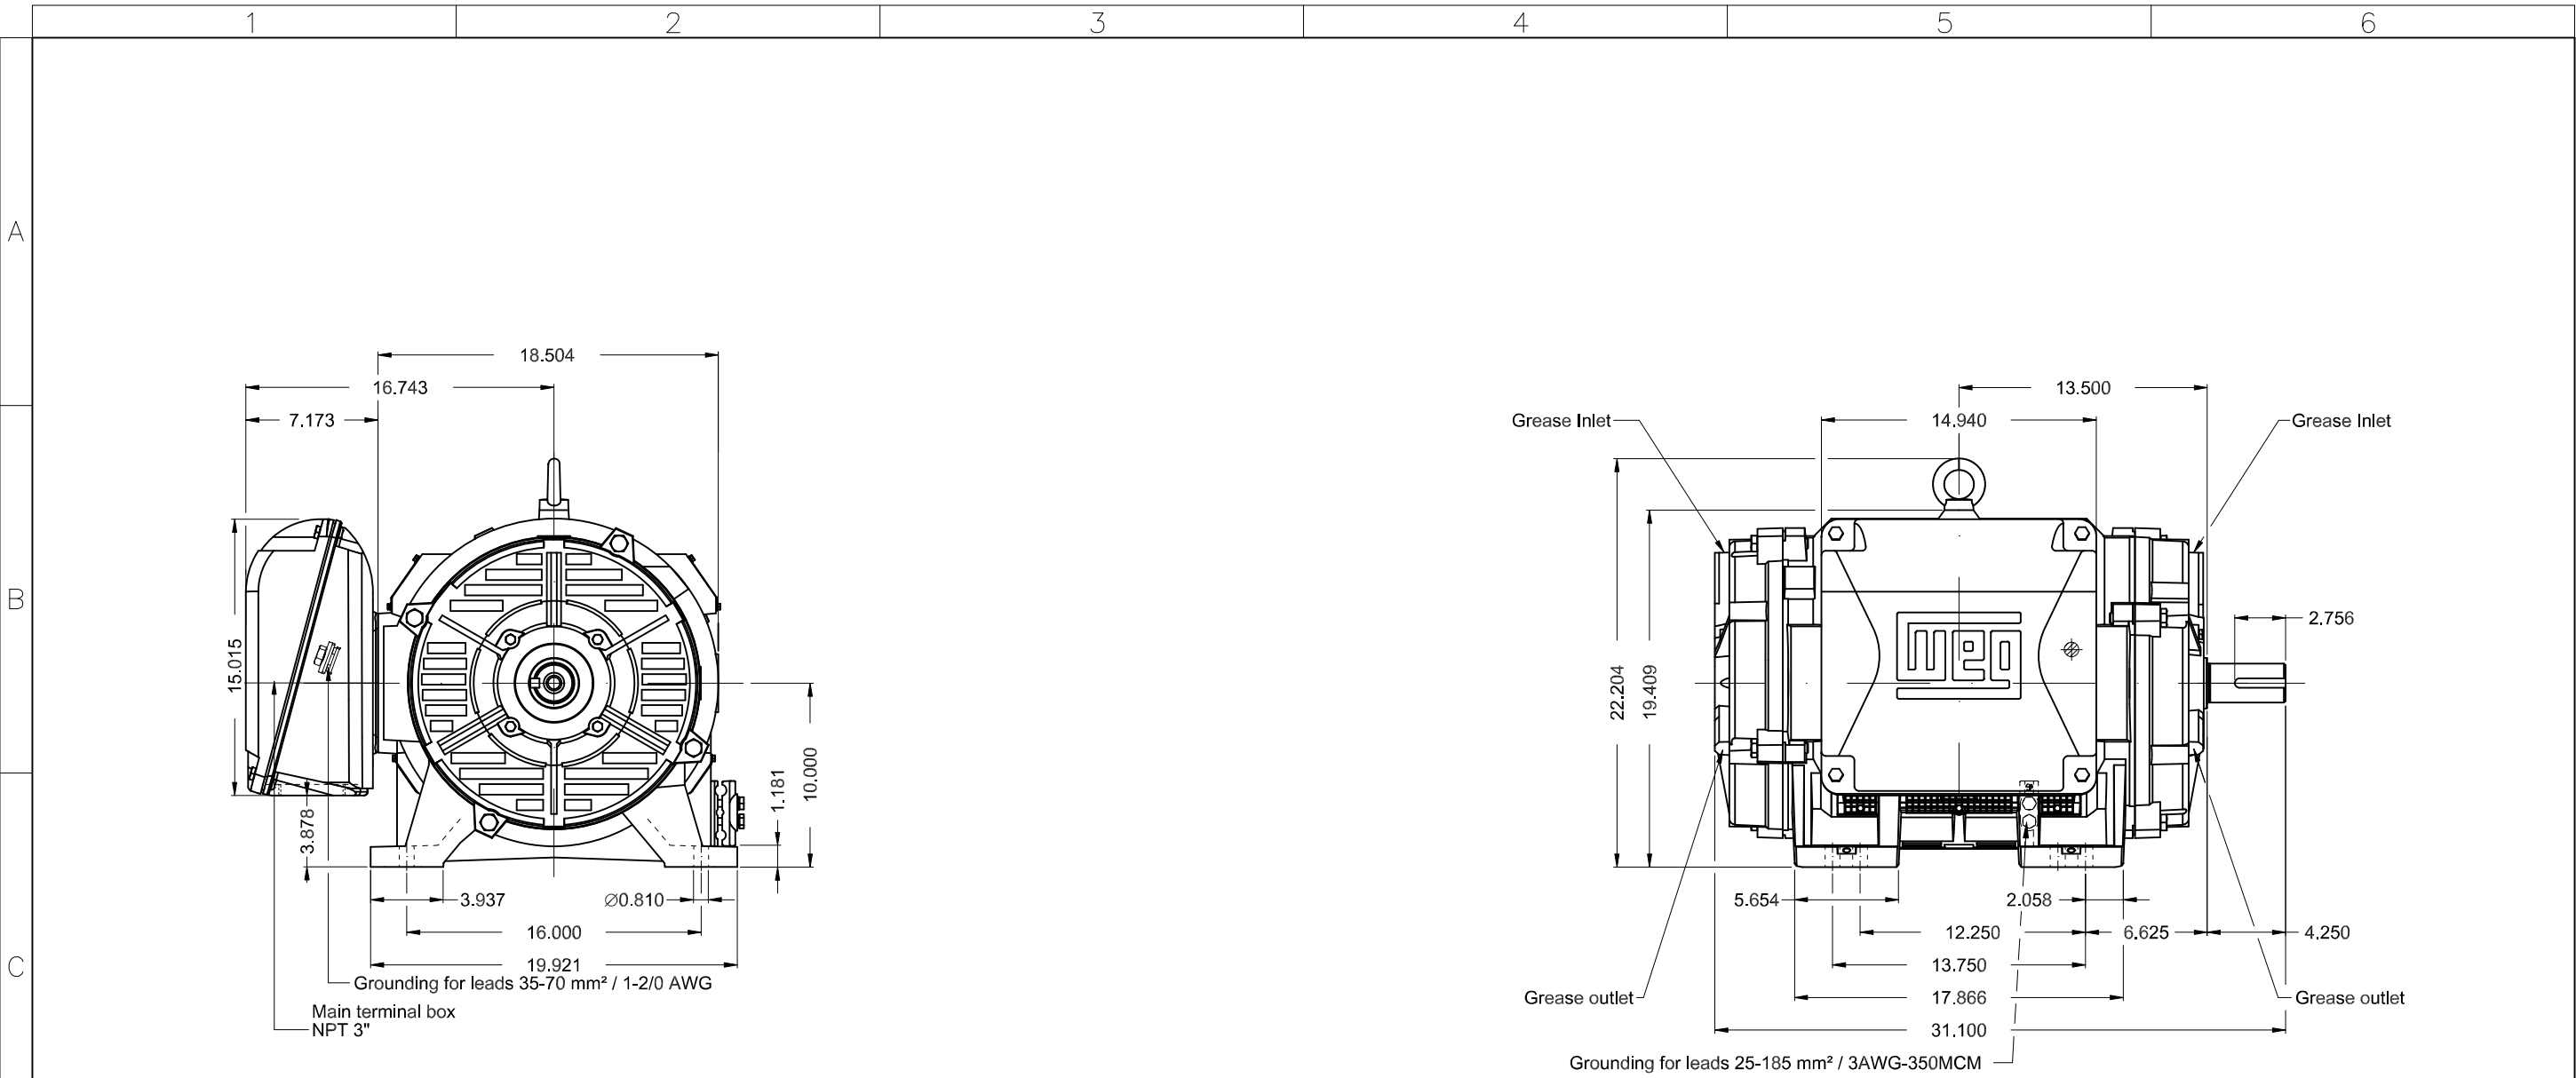


		125 HP 04 Poles 60 Hz										A											
														1:9									
												HYBRISUSER						00					
		ECM		LOC		SUMMARY OF MODIFICATIONS								EXECUTED		CHECKED		RELEASED		DATE		VER	
		EXECUTED		HYBRISUSER				THREE PH. MOTOR W40 NEMA PREM. EFF.								PREVIEW							
		CHECKED						FRAME 404/5TS IP23 ODP															
		RELEASED																					
		REL. DATE				WMO		Jaragua do Sul								Product Engineering		SHEET				1 / 1	

	</	
--	--	----	--