


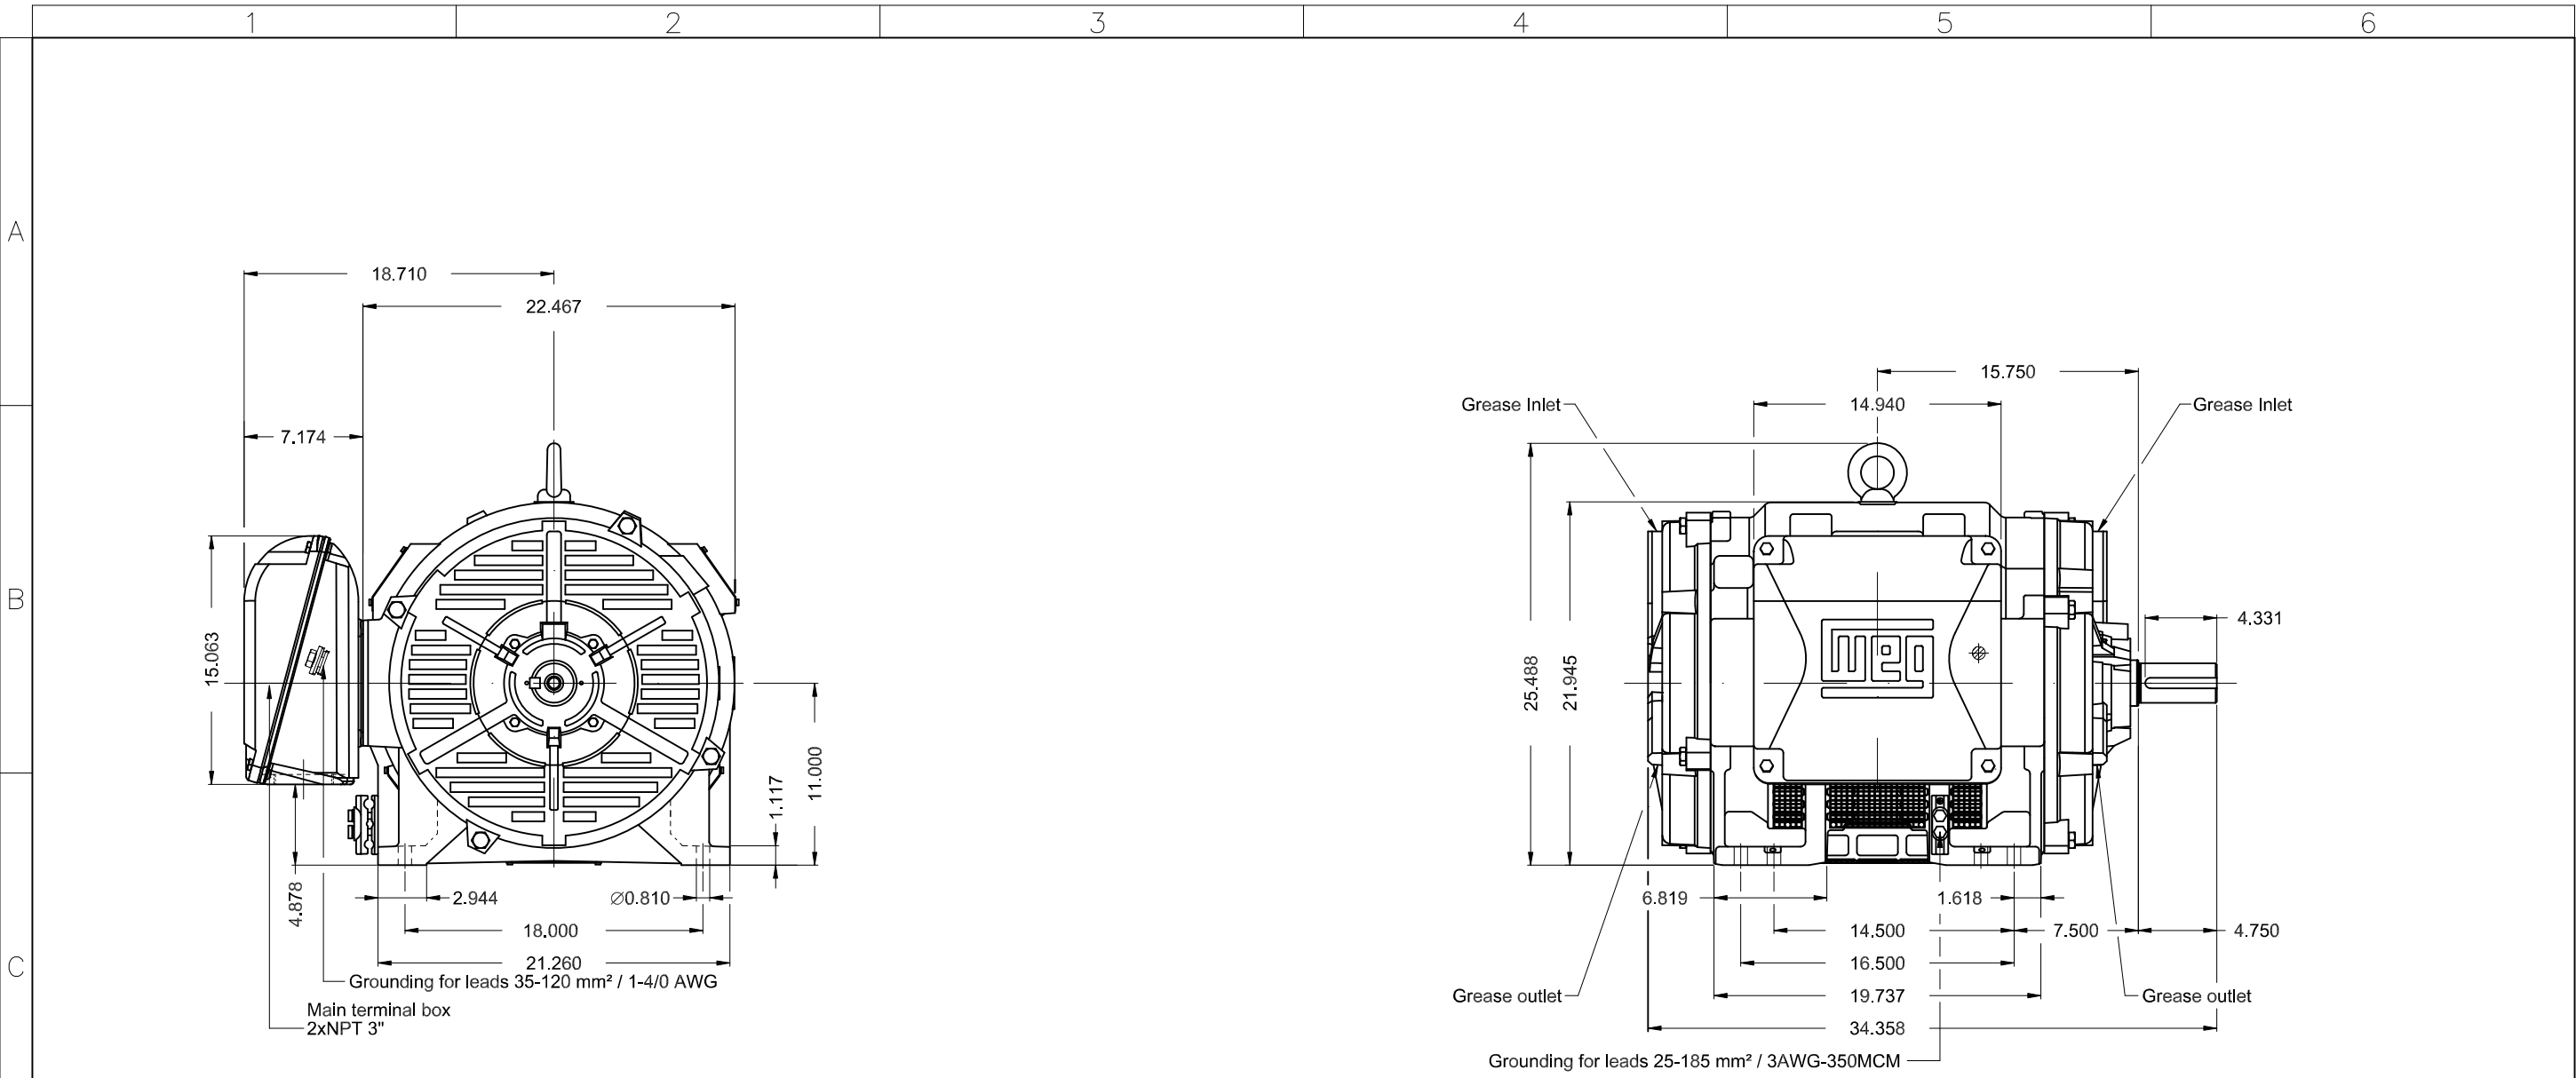

D															A
					200 HP 02 Poles 60 Hz										
															1:10
											HYBRISUSER				00
					ECM	LOC	SUMMARY OF MODIFICATIONS				EXECUTED	CHECKED	RELEASED	DATE	VER
					EXECUTED	HYBRISUSER		THREE PH. MOTOR W40 NEMA PREM. EFF.				PREVIEW			
					CHECKED			FRAME 444/5TS IP23 ODP							
					RELEASED										
REL. DATE		WMO	Jaragua do Sul	Product Engineering	SHEET	1 / 1									

--	--	